


ALBEMARLE COUNTY

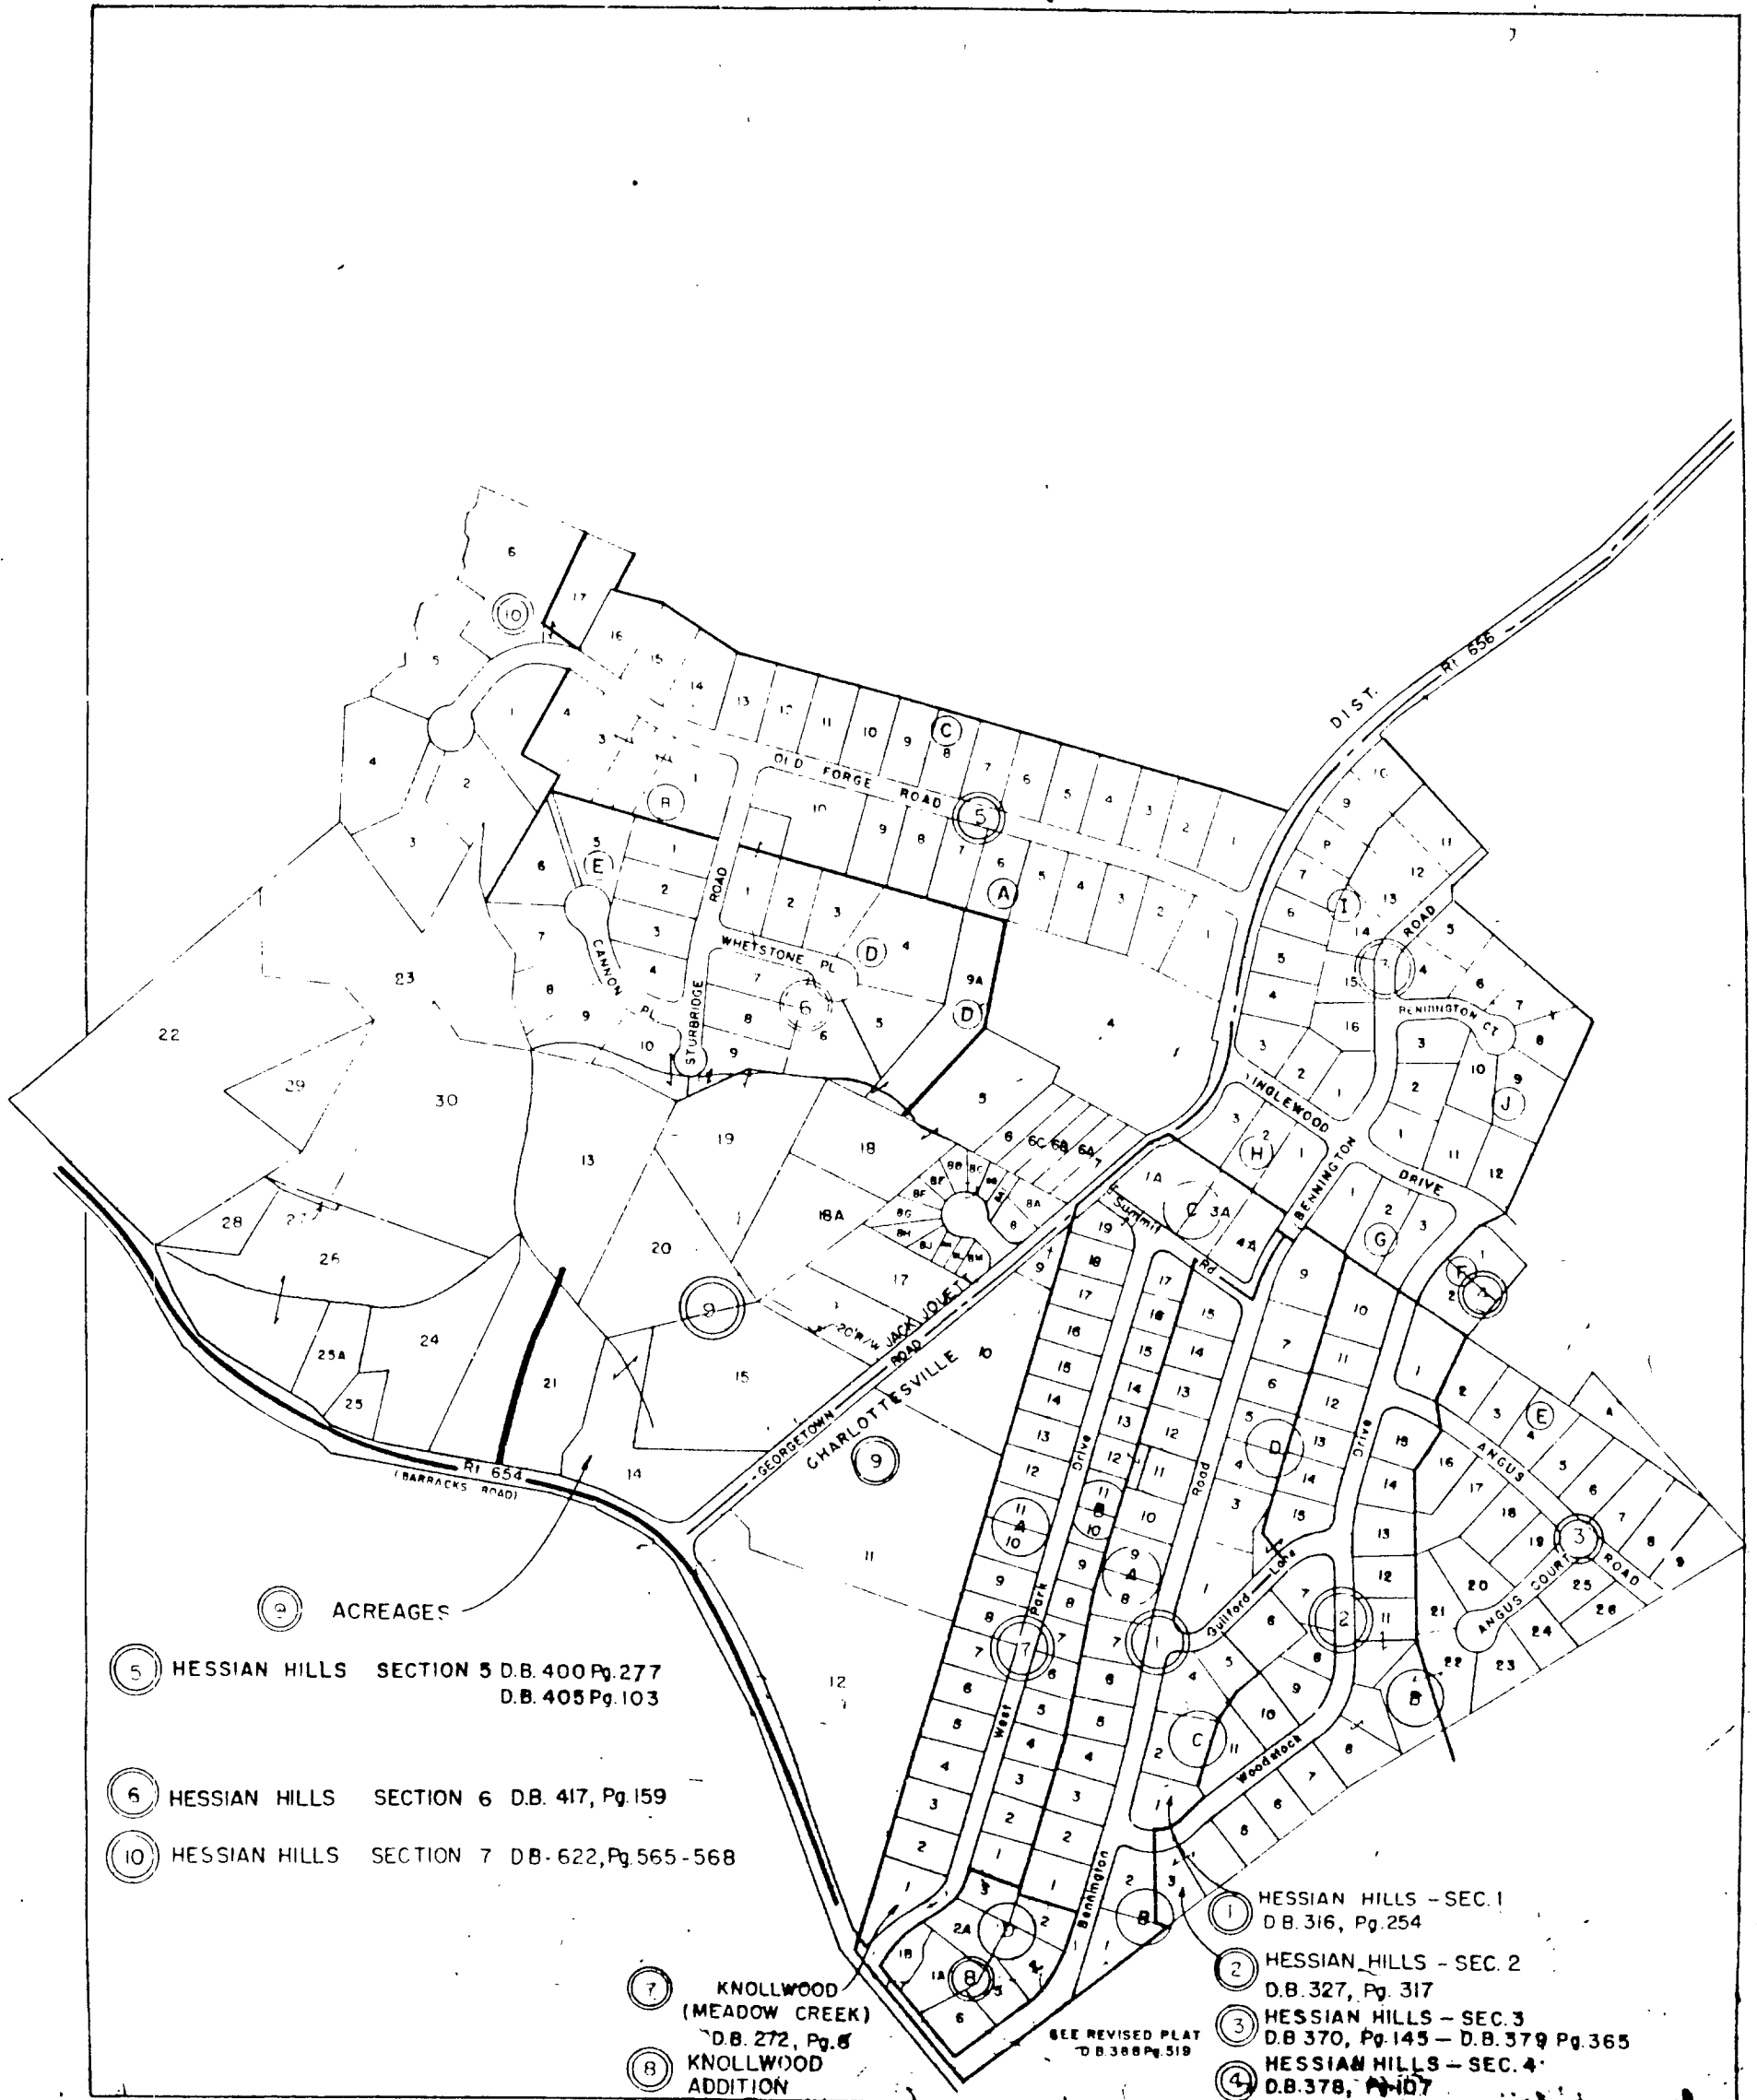

② ACREAGES

- ⑤ HESSIAN HILLS SECTION 5 D.B. 400 Pg. 277
D.B. 405 Pg. 103
- ⑥ HESSIAN HILLS SECTION 6 D.B. 417, Pg. 159
- ⑩ HESSIAN HILLS SECTION 7 D.B. 622, Pg. 565-568

- ⑦ KNOLLWOOD (MEADOW CREEK) D.B. 272, Pg. 8
- ⑧ KNOLLWOOD ADDITION

- ① HESSIAN HILLS - SEC. 1 D.B. 316, Pg. 254
- ② HESSIAN HILLS - SEC. 2 D.B. 327, Pg. 317
- ③ HESSIAN HILLS - SEC. 3 D.B. 370, Pg. 145 - D.B. 379 Pg. 365
- ④ HESSIAN HILLS - SEC. 4 D.B. 378, Pg. 107

SEE REVISED PLAT D.B. 388 Pg. 519

